


Lot Size: 78.67' x 120'
House Sq Ft: 1,259

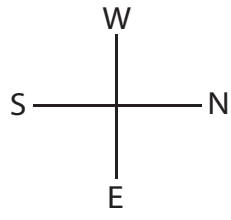

68'10"

31'0"

5'0"

GARAGE

KITCHEN

DINING

BATH #1

PRIMARY
BEDROOM

EGRESS
WINDOW

5'0"

BATH #2

CLOSET

UTILITY
CLOSET

WIC

LIVING ROOM

BEDROOM #3

CLOSET

BEDROOM #2

EGRESS
WINDOW

COVERED STOOP
6' X 32'

20'


4' SIDEWALK

15'0"

30'0" 120'

78.67'

N Main Street

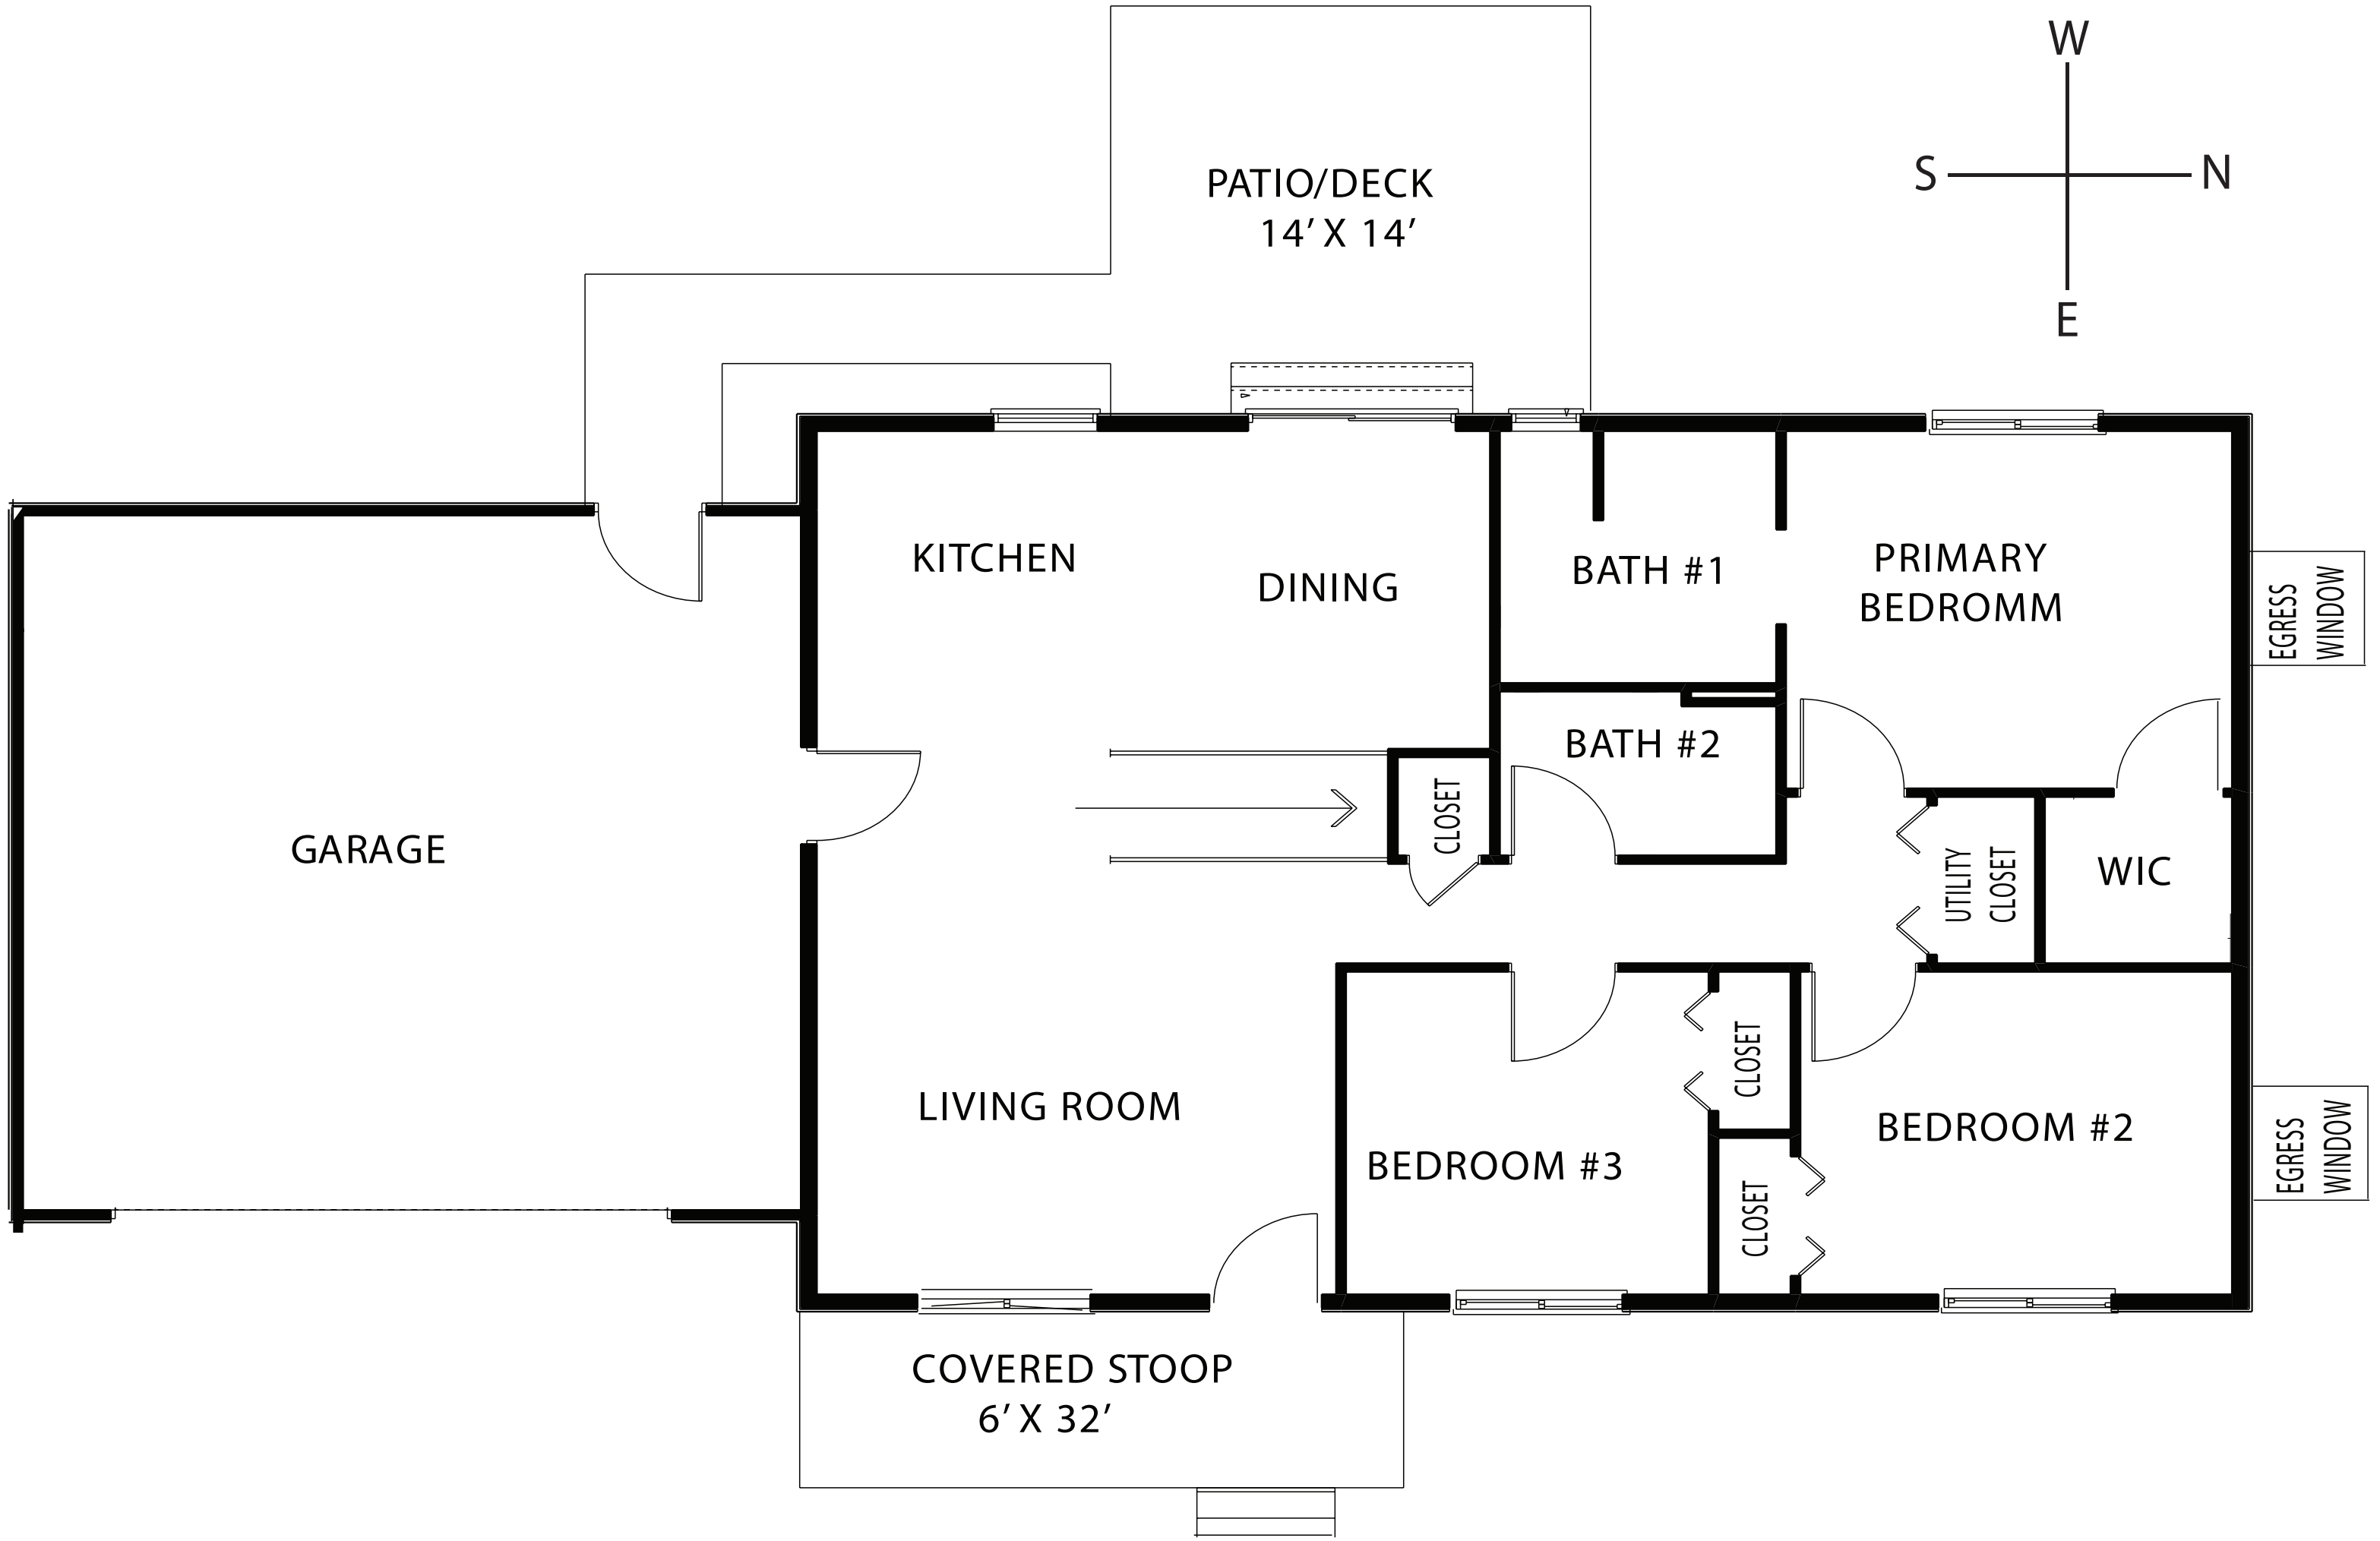

GARAGE

KITCHEN

DINING

LIVING ROOM

COVERED STOOP
6' X 32'

PATIO/DECK
14' X 14'

BATH #1

BATH #2

PRIMARY
BEDROMM

BEDROOM #3

BEDROOM #2

UTILITY
CLOSET

WIC


CLOSET


CLOSET

CLOSET

EGRESS
WINDOW

EGRESS
WINDOW

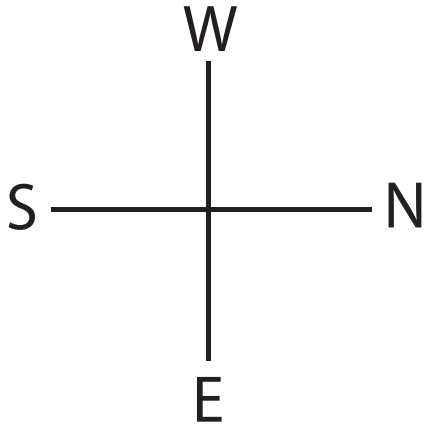


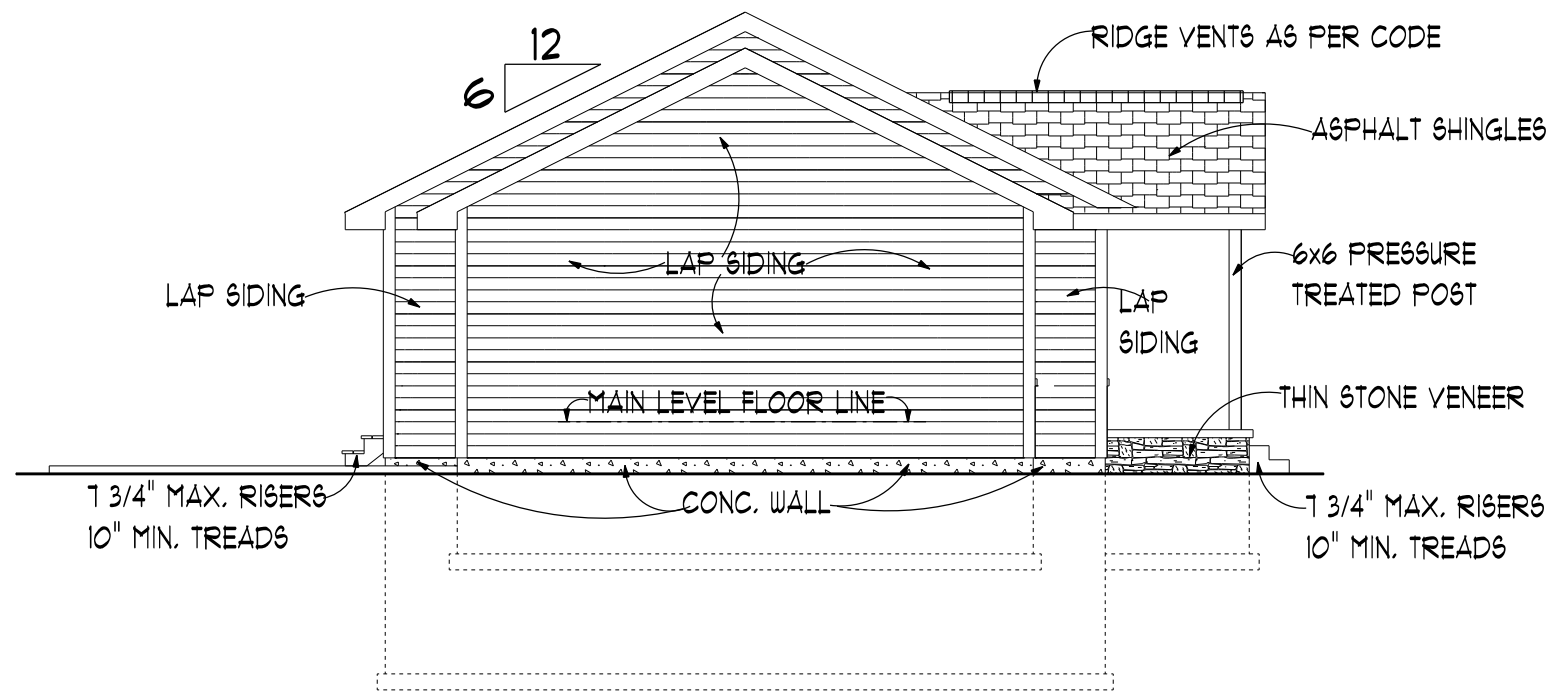

LEFT SIDE ELEVATION


SCALE: 1/8" = 1'-0"

CONSTRUCTION FROM THIS PLAN IS THE RESPONSIBILITY OF THE OWNER AND/OR BUILDER. NEW VENTURES, INC. IS HEREBY RELEASED OF ANY LIABILITY THAT MAY ARISE DURING CONSTRUCTION OR ANYTIME THEREAFTER.

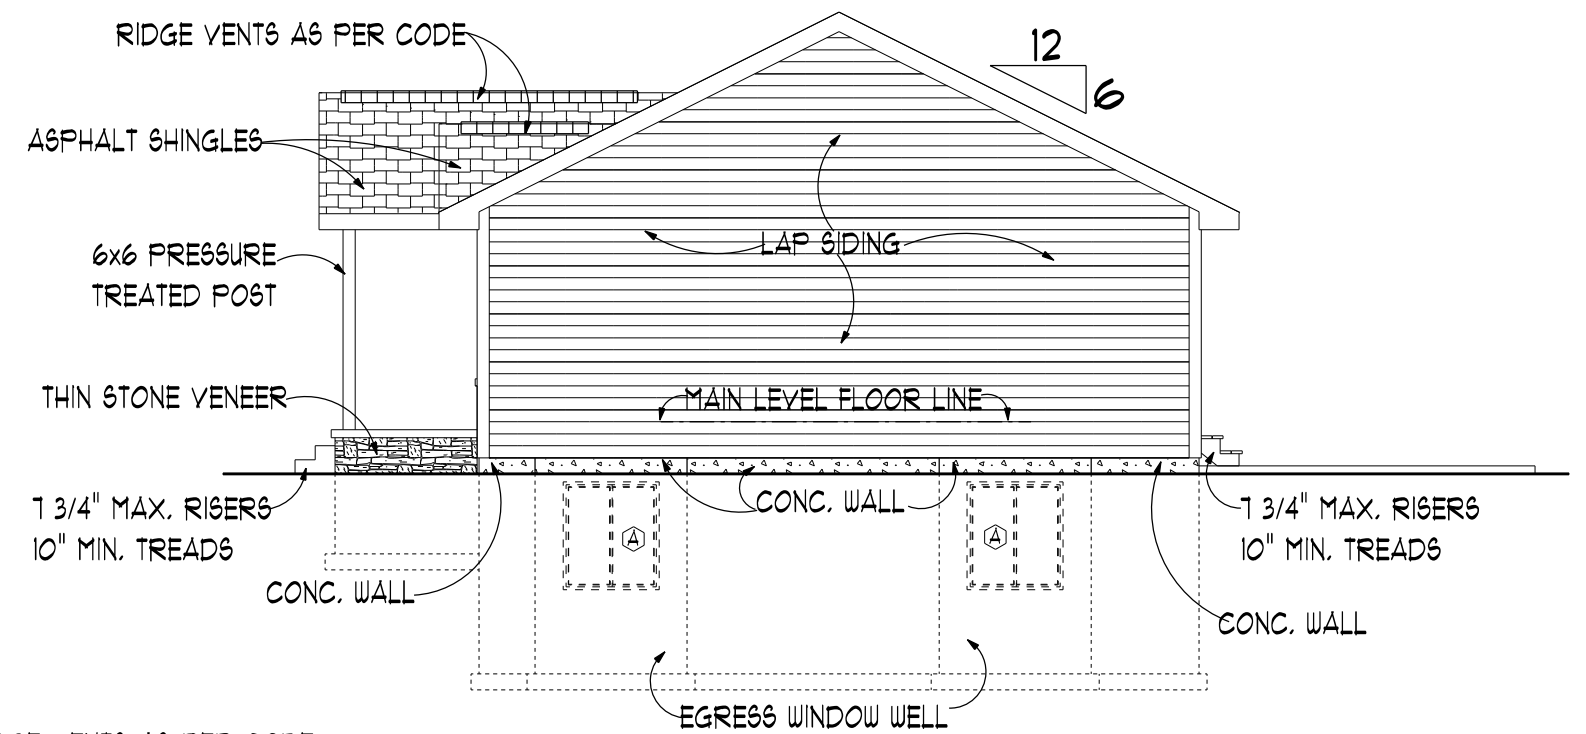


RIGHT SIDE ELEVATION

SCALE: 1/8" = 1'-0"

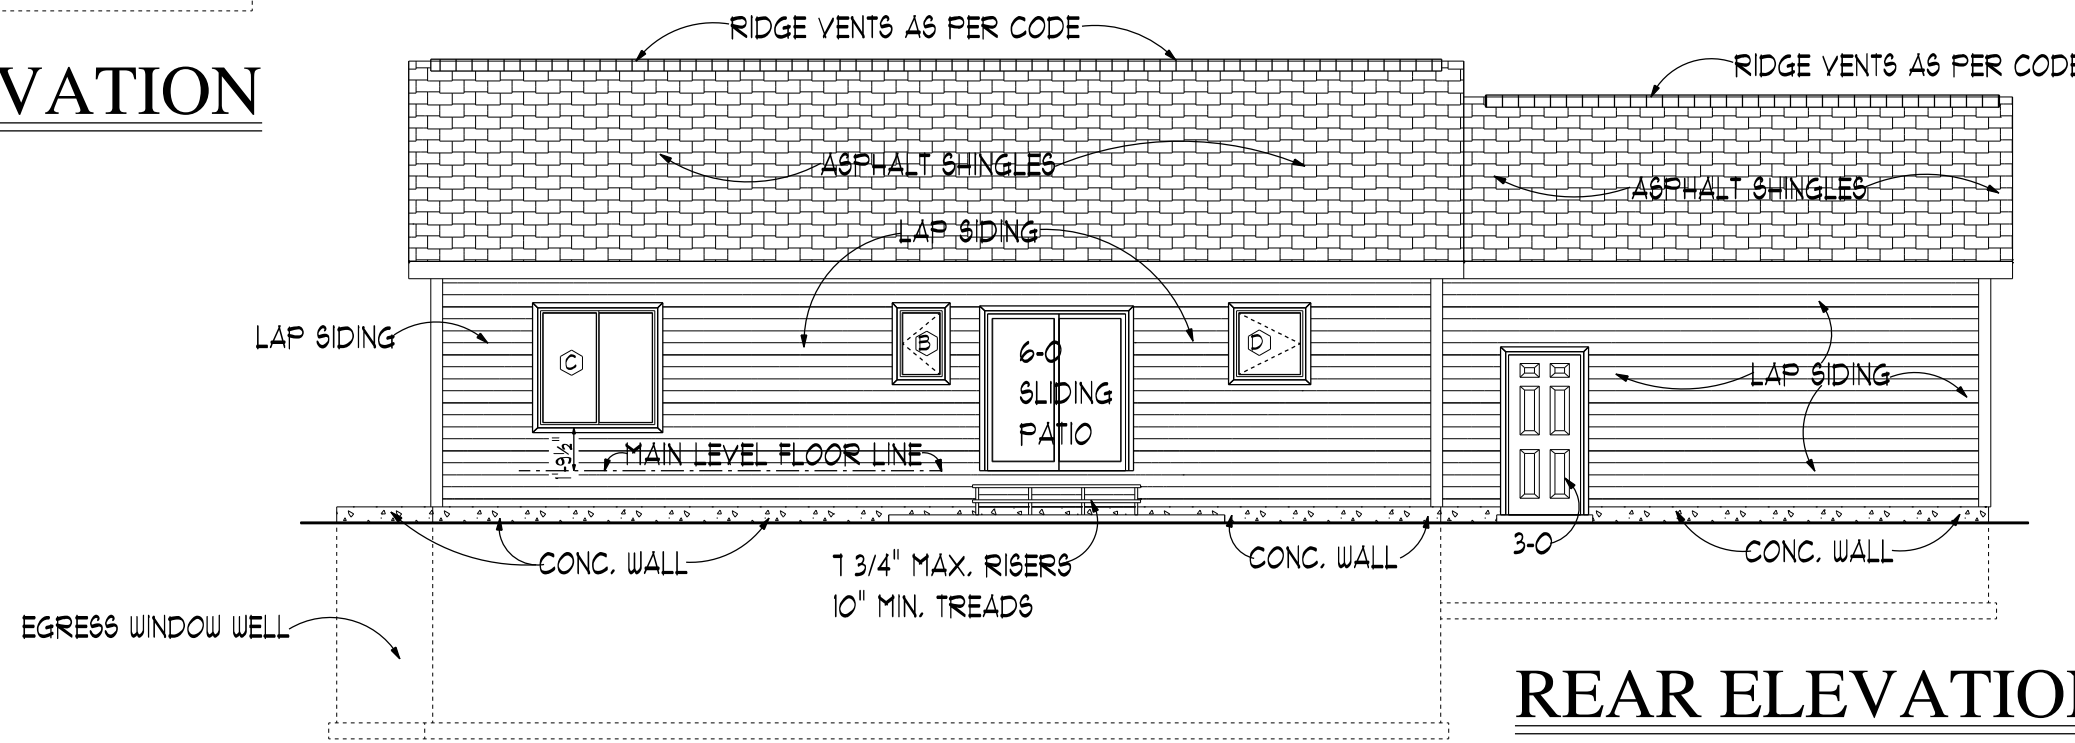

REAR ELEVATION

SCALE: 1/8" = 1'-0"

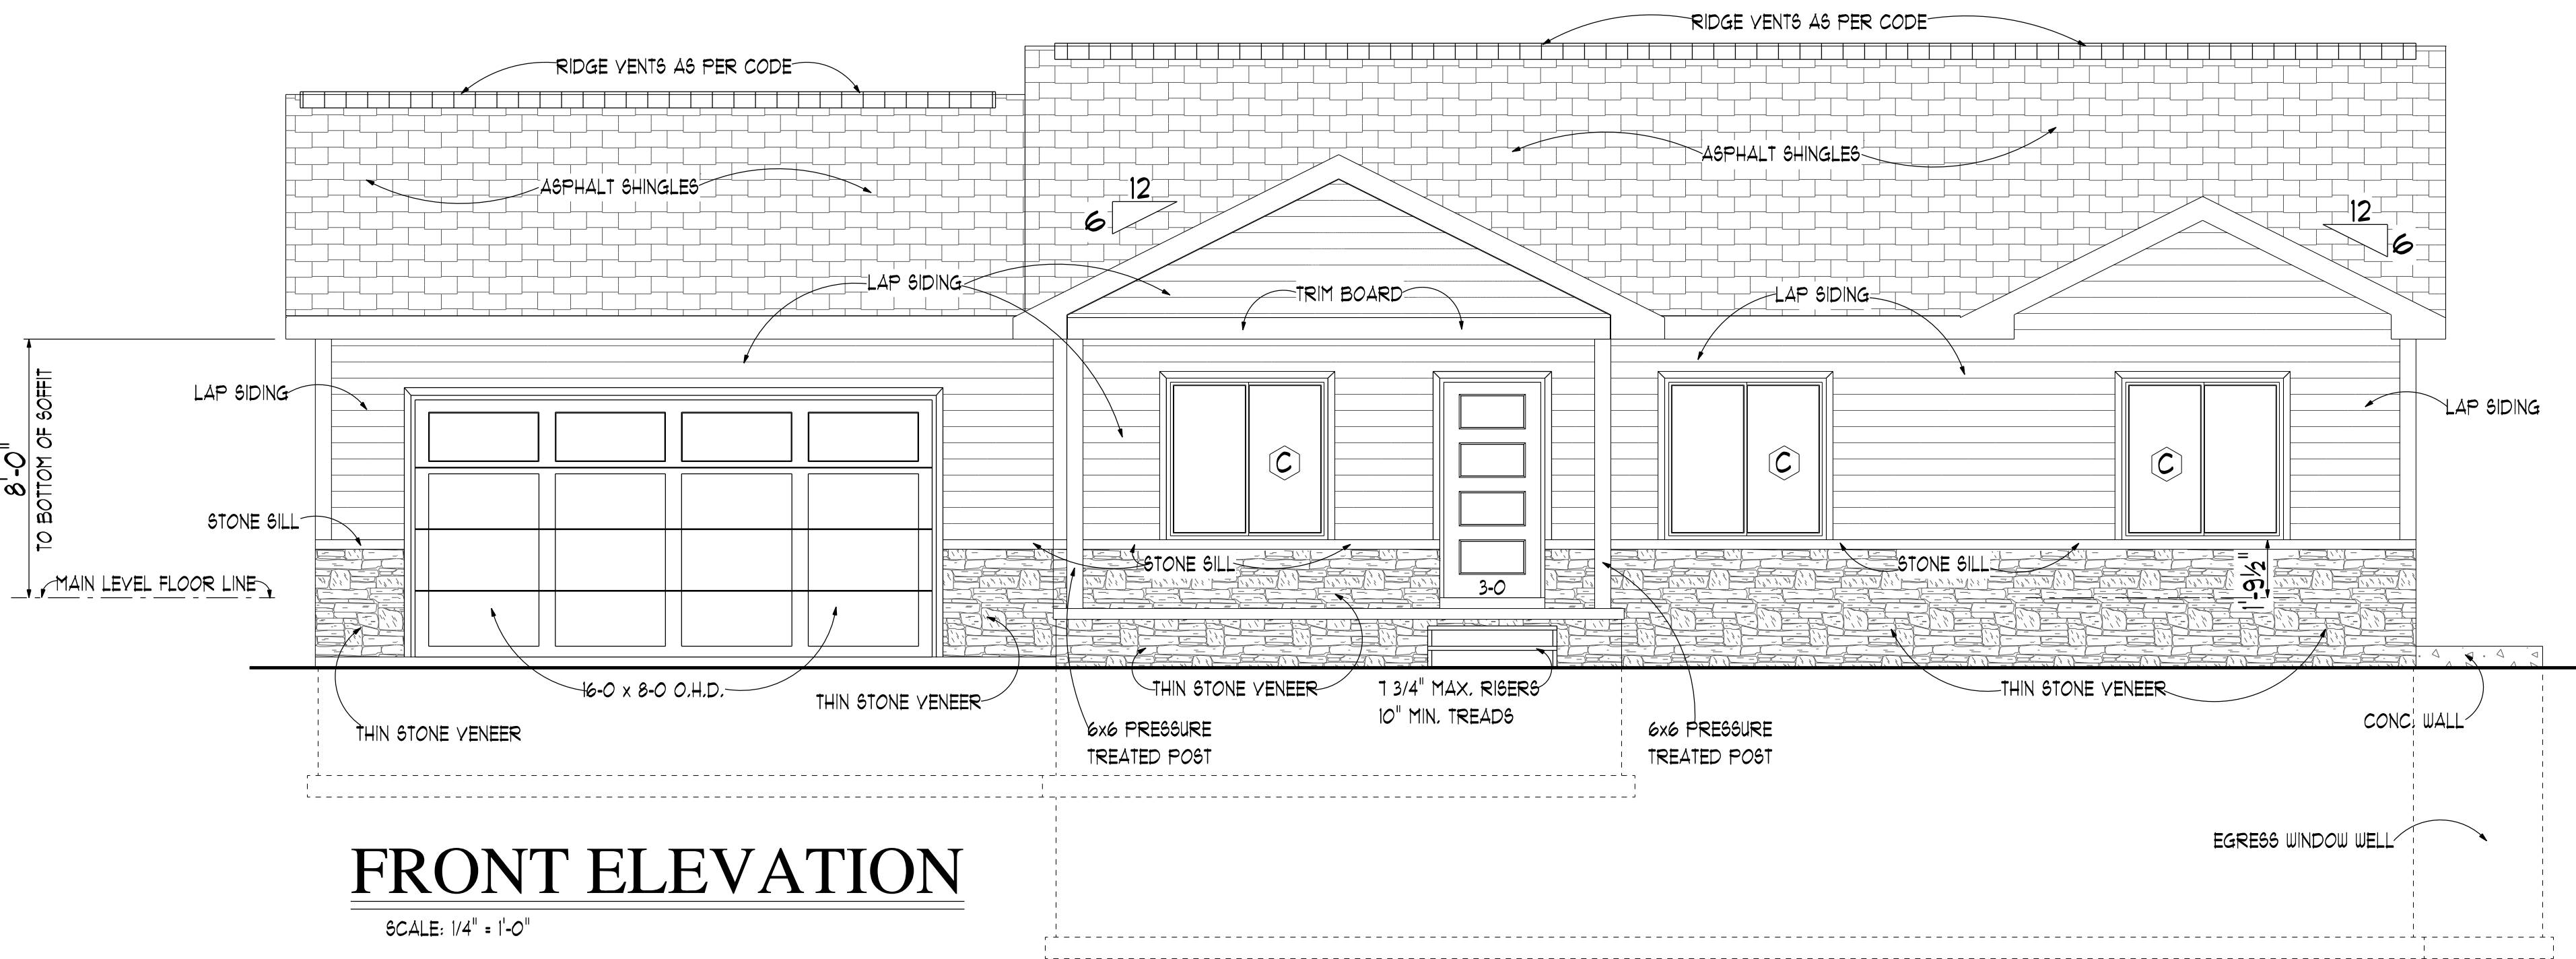

FRONT ELEVATION

SCALE: 1/4" = 1'-0"

Designer is not an architect or engineer and construction from these plans should not be undertaken without the assistance of a construction professional. Because site conditions may vary, designer does not warrant the suitability of these plans for use on your specific site. Consult your construction professional to determine the suitability of these plans for your specific site and application.



The Trade Center
6031 South 58th Street, Suite C
Lincoln, NE 68516
Phone: (402) 420-0088
Fax: (402) 420-0089
www.newventures.com

NV27223
SENDT CONTRACTING
2 STALL RANCH
SHT 3 OF 7